


Rev	Description	Date

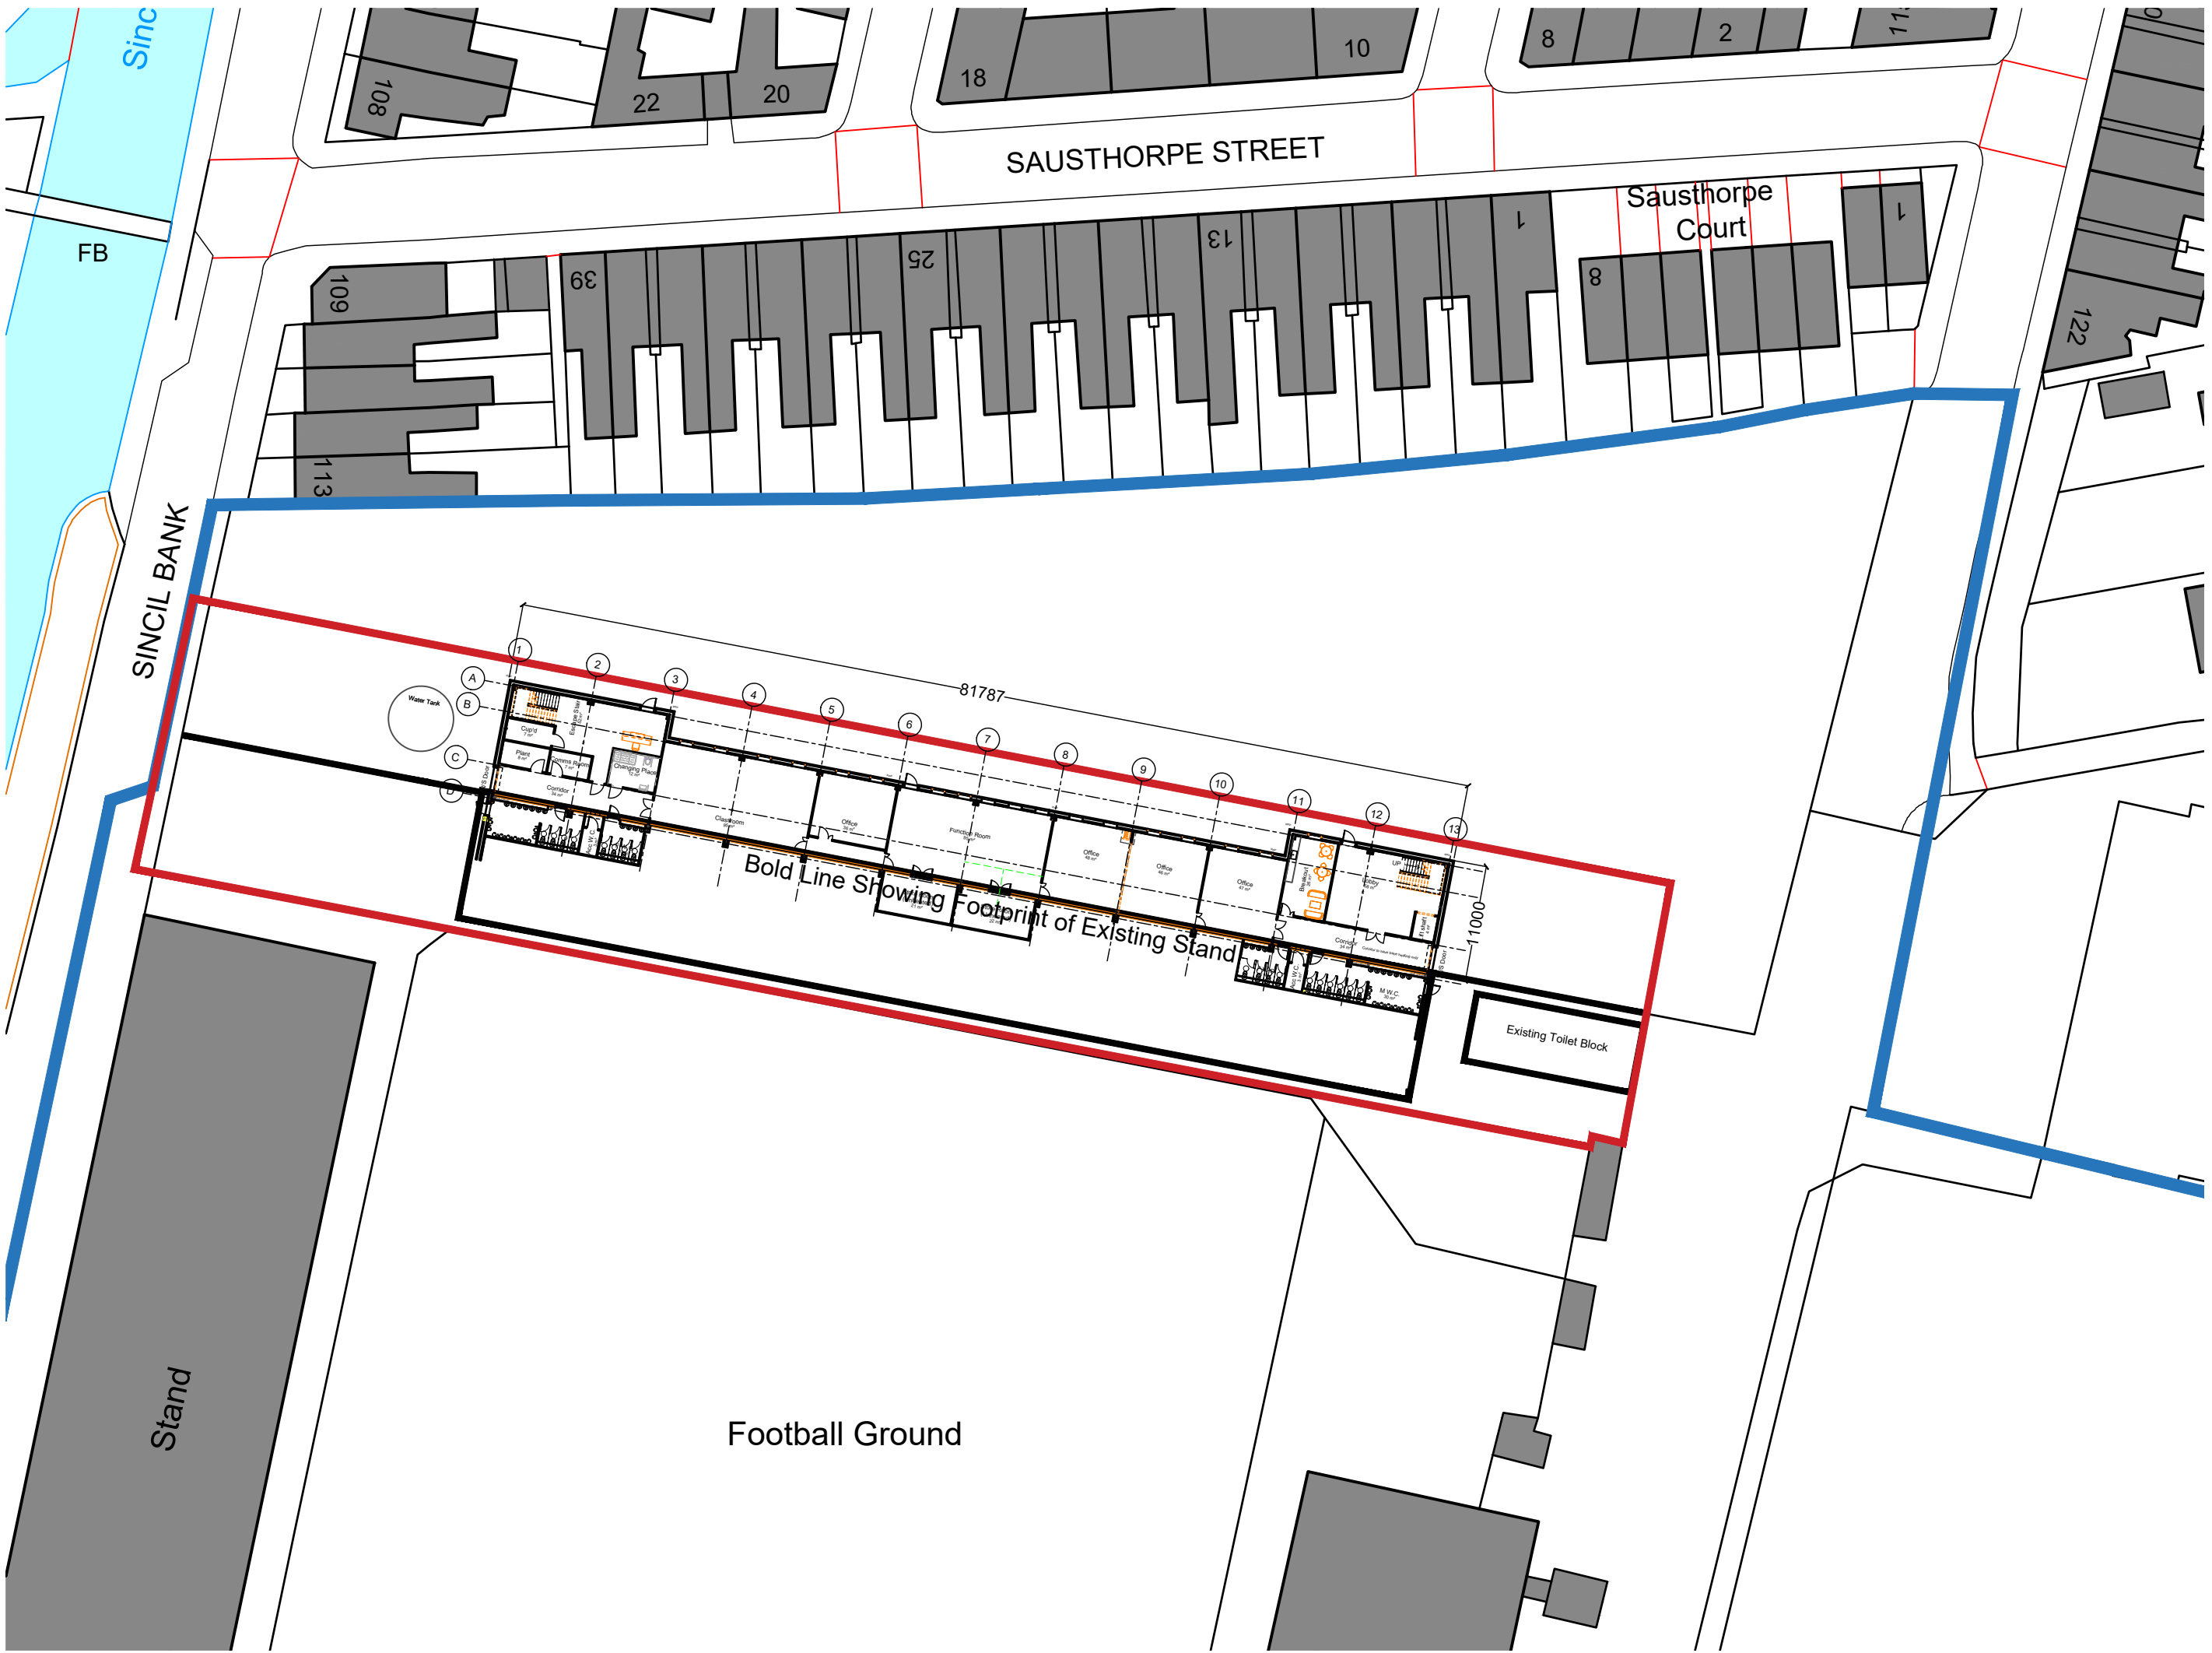

Lindum Business Park, Station Road
 North Hykeham, Lincoln, LN6 3QX
 Tel: 01522 500300
 E-mail: design@lindumgroup.co.uk
 Web: www.lindumgroup.co.uk

Client
Lincoln City Fc

Project
Stacey West Stand Extension

Drawing
 Proposed Site Plan

Scale
 1:500@A3

Drawn by
 SJP

Checked by
 [Signature]

Drawing Number
 LCFC-LDM-XX-DR-A-0001

Revision
 [Signature]