



Rev	Description	Date

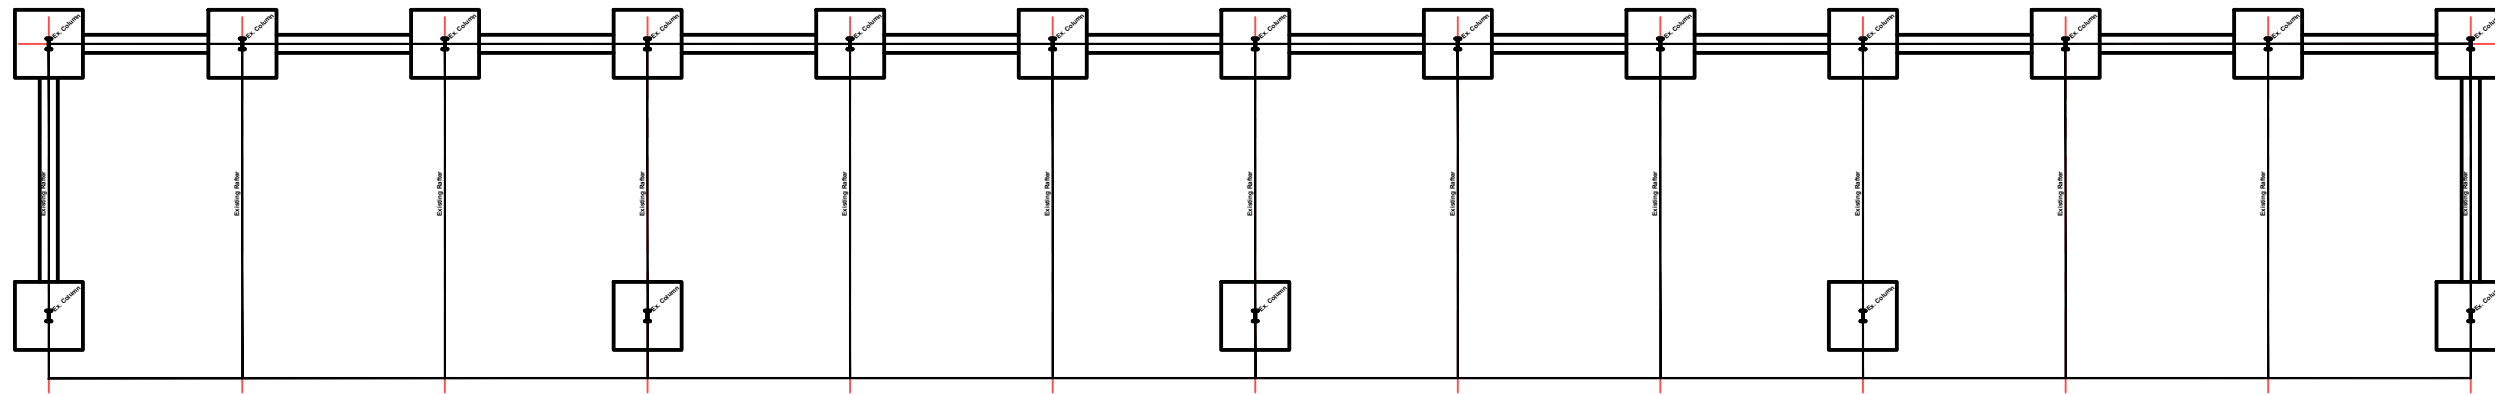

Existing Foundations and Roof Plan

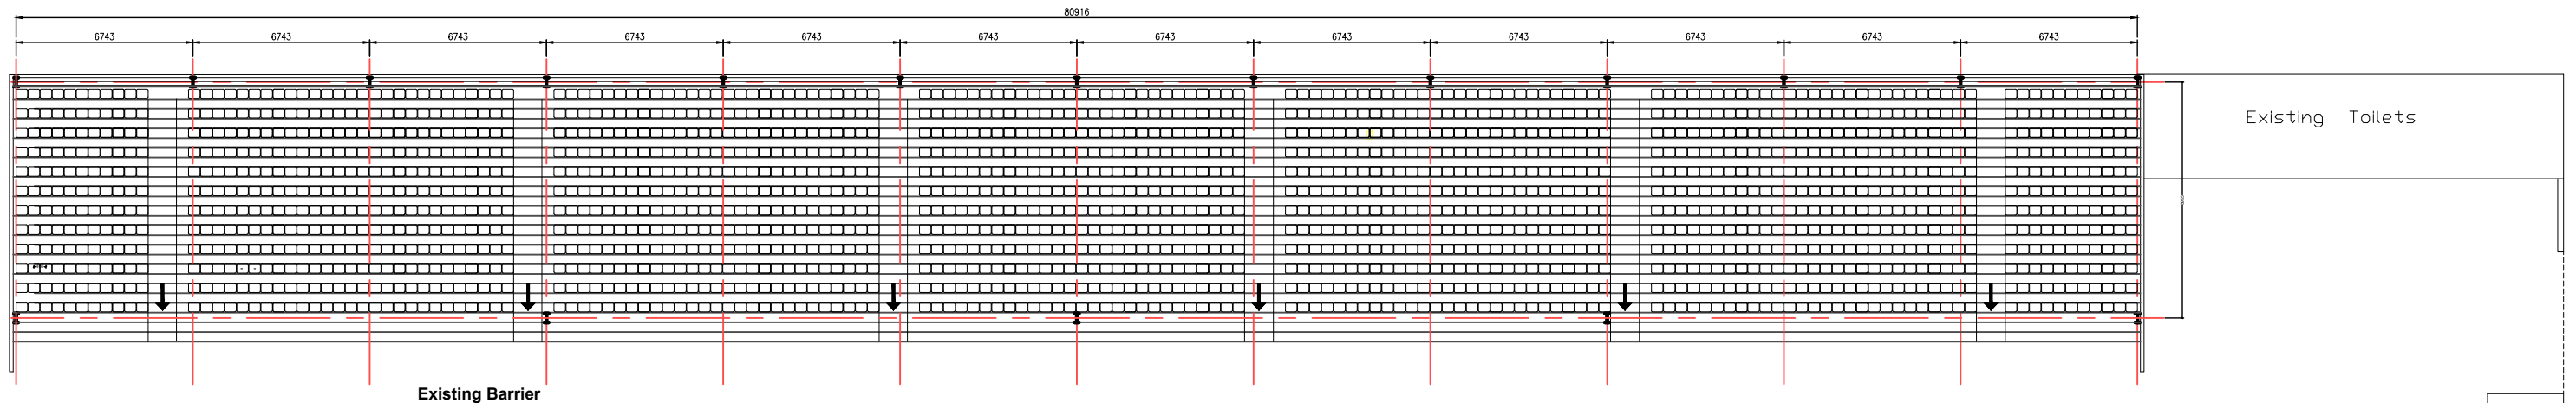

Existing Seating Plan (Total
 1944no.)



Lindum Business Park, Station Road
 North Hykeham, Lincoln, LN6 3GX
 Tel: 01522 500300
 E-mail: design@lindumgroup.co.uk
 Web: www.lindumgroup.co.uk

Client
Lincoln City Fc

Project
Stacey West Stand Extension

Drawing
 Existing Floor / Seating Plan

Scale
 1:250@A3

Drawn by
 SJP

Checked by

Drawing Number
 LCFC-LDM-XX-DR-A-0002

Revision